


SAMPLE DESIGN

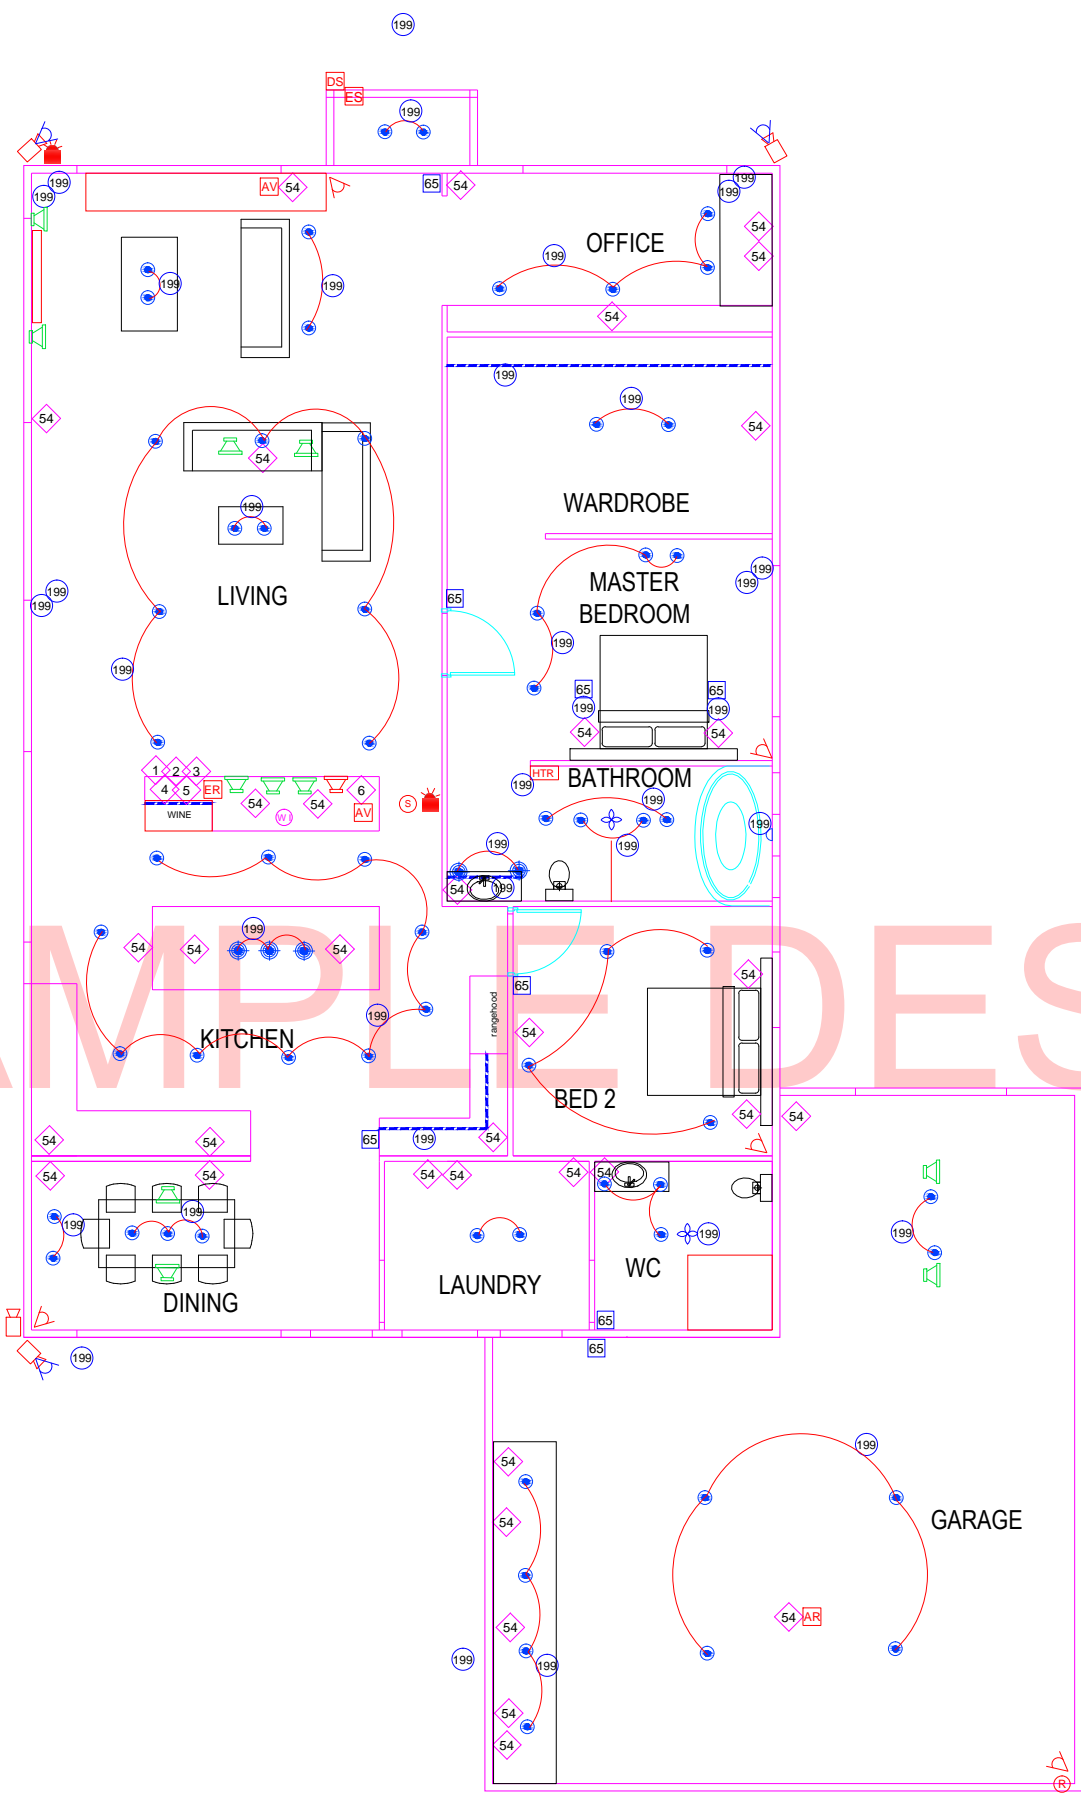


LEGEND

Note: Locations for smoke detectors must be approved by the certifier - our drawings indicate suggested locations ONLY.

D	WALL LIGHT	65	LIGHTING CONTROL PANEL	AV	AUDIO VISUAL CABINET	W	PROPOSED WI FI POINT	S	SPEAKER
199	DOWNLIGHT	199	CONTROLLED CIRCUIT	ER	EQUIPMENT RACK LIGHTING, SECURITY, ALARM, PHONE	199	LIGHTING MOTION SENSOR	199	SUBWOOFER
54	PENDANT	54	SERVICE PANEL	DS	INTERCOM DOOR STATION	54	SECURITY MOTION SENSOR	54	SPEAKER EXTERNAL WP - WEATHERPROOF MARINER OR EXTREME
54	CEILING FAN	54	DYNALITE LED CONTROLLER	K	SECURITY KEYPAD	54	360 CEILING MOUNT SENSOR	54	SPEAKER PROVISION PLEASE DO NOT CUT HOLE IN CEILING
54	GARDEN SPIKE LIGHT	S	INT SCREAMER or EXT SIREN & STROBE	ES	ELECTRIC DOOR STRIKE	54	EXHAUST FAN	54	UNDER FLOOR HEAT
54	FLOURESCENT	R	SMOKE DETECTOR	EX	REQUEST TO EXIT	54	CAMERA	54	CEILING MOUNT HEATER
54	LINEAR LIGHTING	AR	REED SWITCH	AR	AIR KEY RECEIVER	54	INTERCOM SCREEN	54	HEATED TOWEL RAIL

NOT TO SCALE

DATE:			
DATE: 2022			
JOB NAME/NUMBER KustomDek Design			
TITLE: ELECTRICAL, AV, DATA			
 KustomDek Ph: 1300 550 880 admin@kustomdek.com.au			
SIZE	FSCM NO.	DRAWN	
SCALE		SHEET	